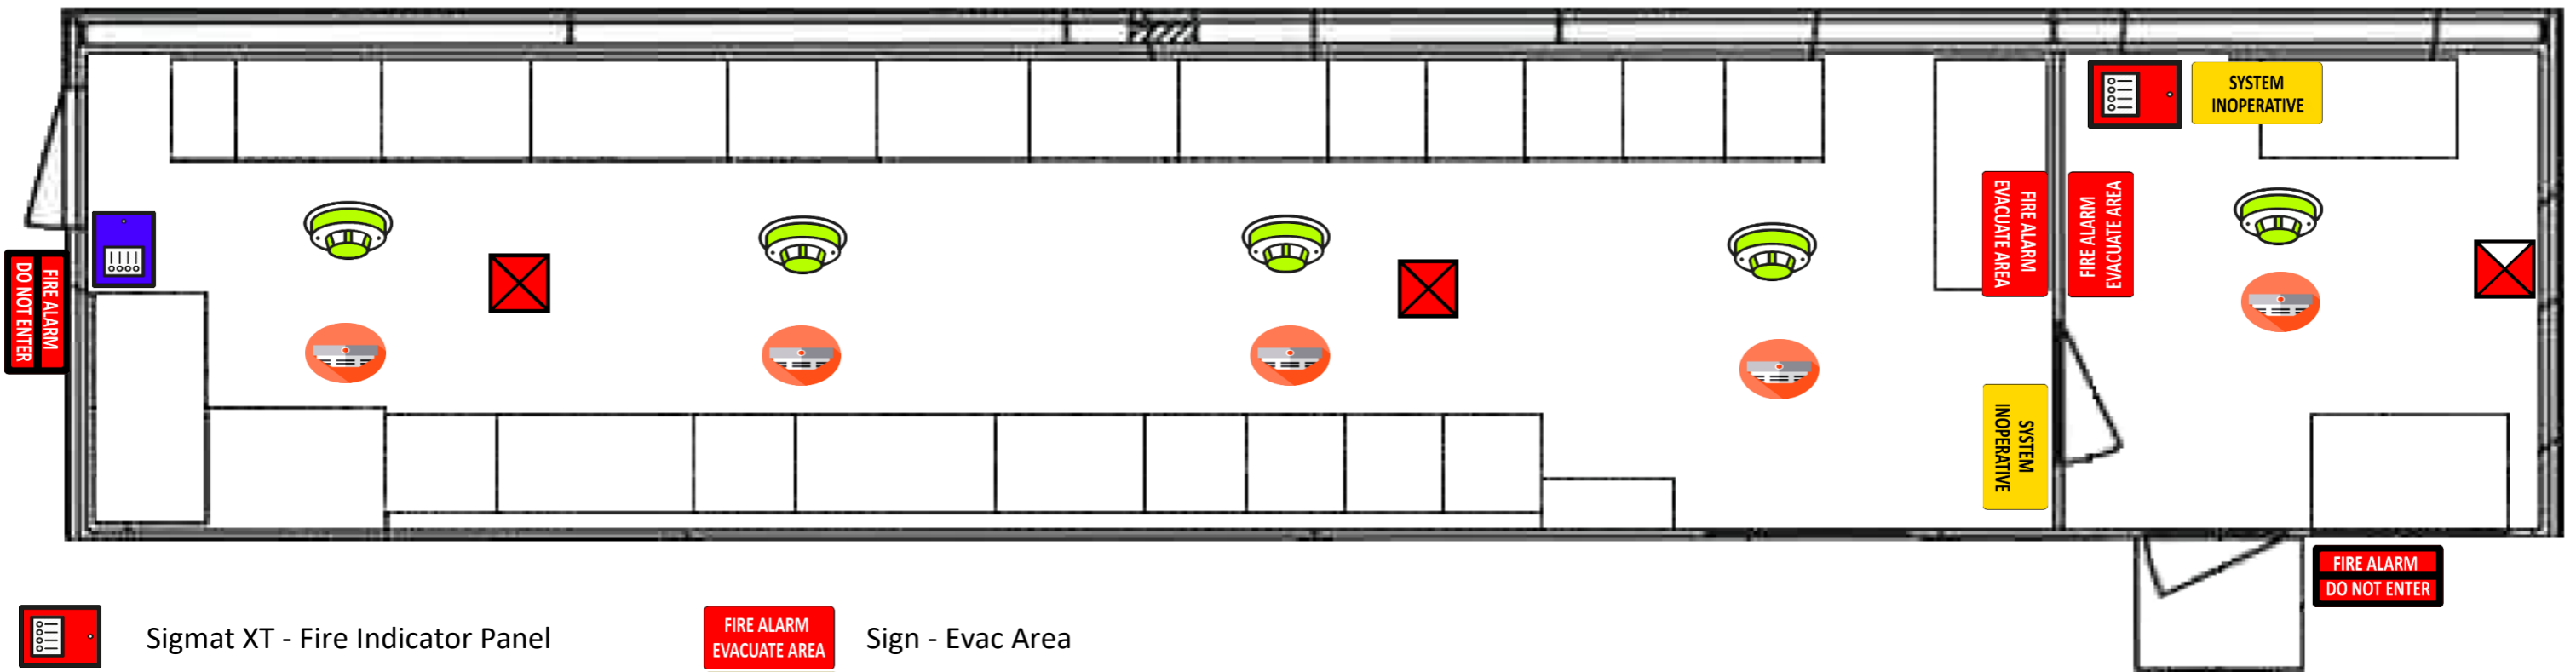
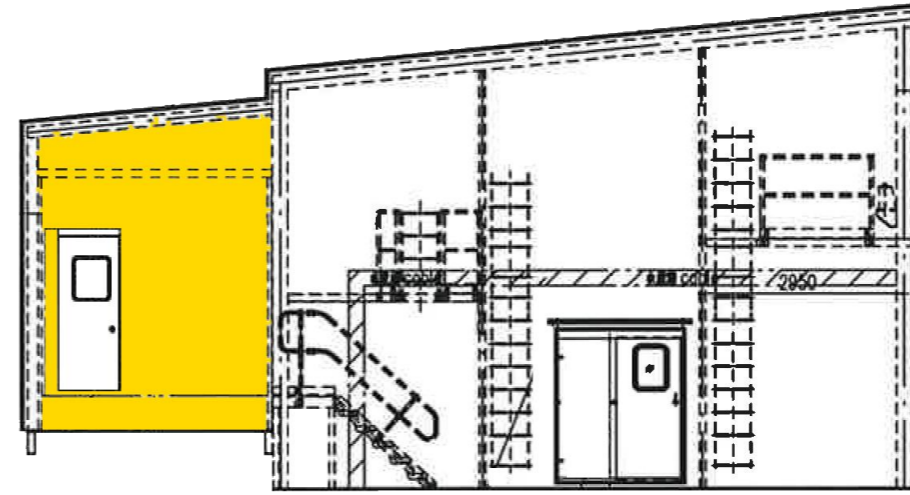
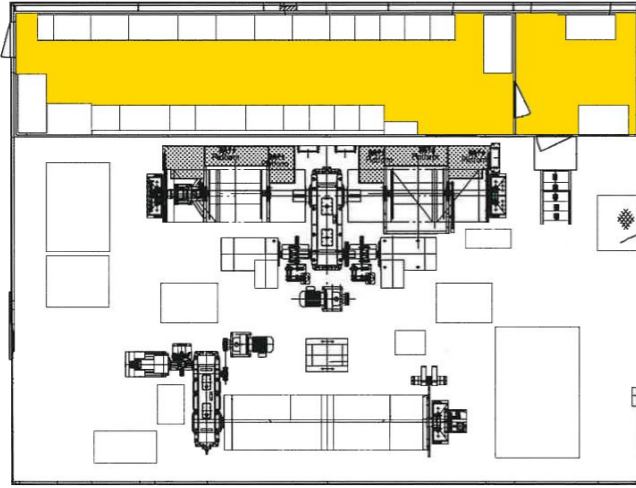

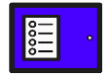










Shipt to Shore Crane 1



-  Sigmat XT - Fire Indicator Panel
-  Local Control Station
-  Photo Elect Smoke Detector
-  60° and ROR Thermal Detrctor
-  FirePro Aerosol Generator - FP-5700S
-  FirePro Aerosol Generator - FP-3000S
-  Siren Strobe
-  Sign - Evac Area
-  Sign - System Inoperative
-  Sign - Do Not Enter

Notes:

1. Location of Components is approximate
2. Protected areas marked in Yellow
3. All cable to be 2Hr Fire Rated Screened

FIRE SAFETY EQUIPMENT PTY LTD				
Drawn By PM	Approved By	Title	DP World Pt Botany Shipt to Shore Crane 1 FirePro Fire Suppression System	Drawing No STS-1
Scale No	Date 09-11-22			Rev. A